

BC Wien Hauptbahnhof

Der Entwurf behandelt das Projektgebiet als Erweiterungsfläche des Centralparks / Schulparks. Eine konsequent 2-geschossige Bebauung integriert mit unterschiedlich gestalteten Grünhöfen die Parkumgebung und bleibt mit der Gebäudehöhe unter der Höhe der Baumkronen.

Der Kindergarten im östlichen Teil des Geländes ist durch eingeschnittene Höfe mit dem Außenraum verzahnt. Diese geschützten, den einzelnen Gruppenräumen zugeordneten Grünbereiche belichten gleichzeitig die gemeinsamen »Marktplätze«. die Gruppenräume sind so angeordnet, dass sie als Rückzugsräume dienen können, aber auch als offene Bereiche in Verbindung mit den Marktplätzen treten.

Ein unkonventioneller, konzeptioneller Ansatz, der durch die Heranziehung als Analysebeispiel durch die TU Wien / Inst. f. Gebäudelehre gewürdigt wurde.

The design treats the project site as an extension of the central park / school park. A logically thought-out, double-storey building is integrated through its differently designed green courtyards into the park environment, its height kept under treetop level.

The kindergarten in the east part of the site dovetails outside with intersecting courtyards. These sheltered green zones allotted to the individual group rooms meanwhile give light to the communal "marketplaces". The group rooms are arranged so they can be used as retreats, but also as open zones linked to the marketplaces.

An unconventional conceptual approach, honoured by being cited by the Technical University of Vienna / Department of Building Physics as a specimen analysis

Verfahren / Procedure
EU-weit offener Wettbewerb
EU-wide open competition

Ort / Place
Wien / Vienna, AT

Auftraggeber / Client
MA 34, MA 19

Planung / Planning
2010



Nutzfläche / Effective Area
ca. / approx. 18.000 m²



Bausumme / Construction Costs
ca. / approx. 45. Mio €

Team / Team
Clemens Kirsch, Hannah Neumann

Visualisierung / Visualisation
ZOOM VP

Modellbau / Model
mattweiss

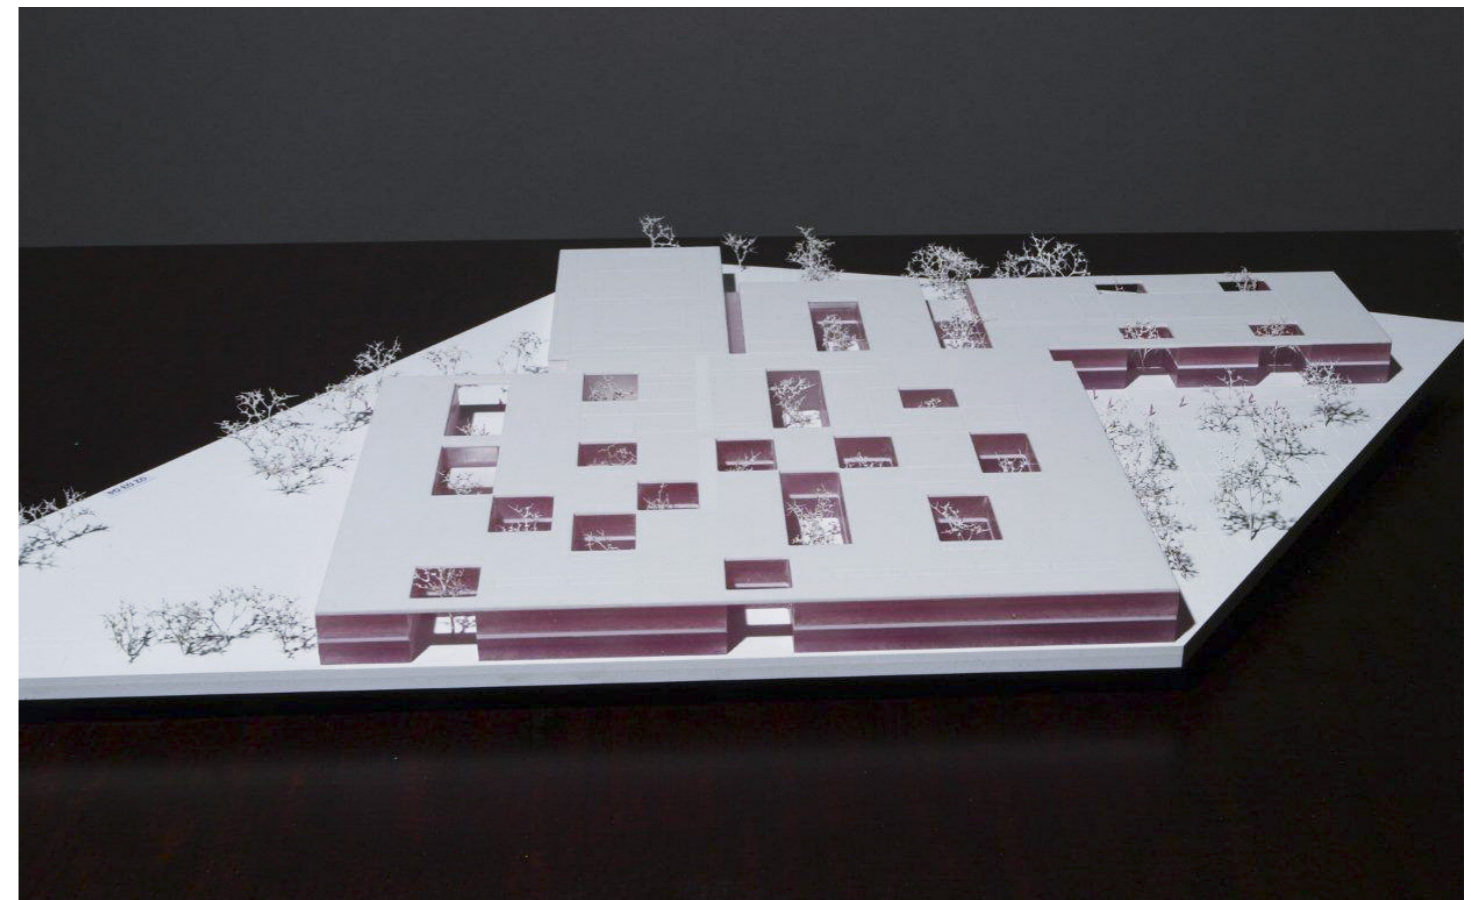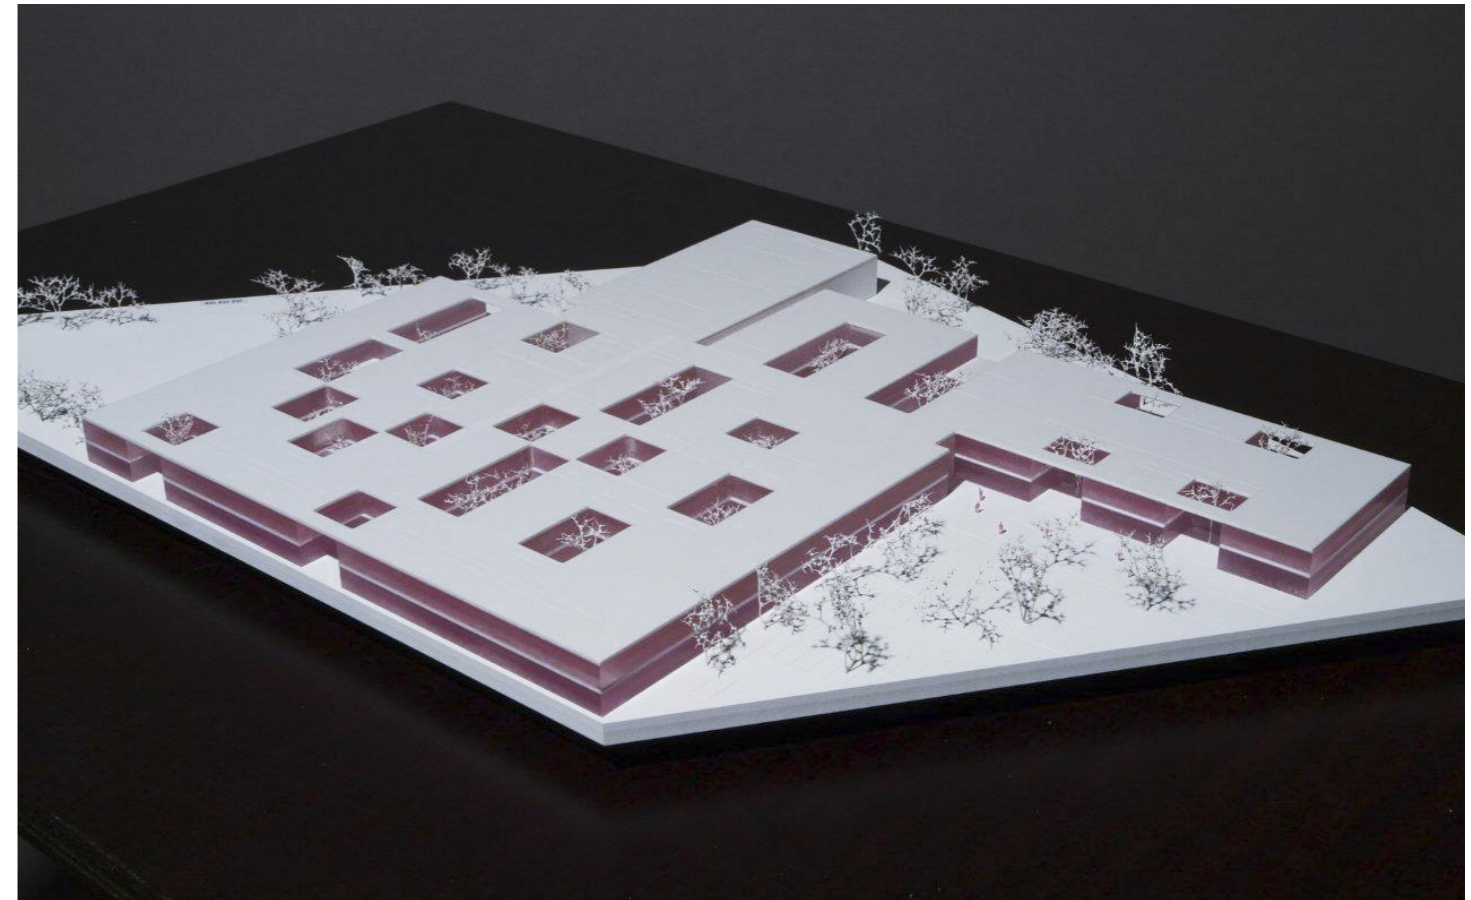

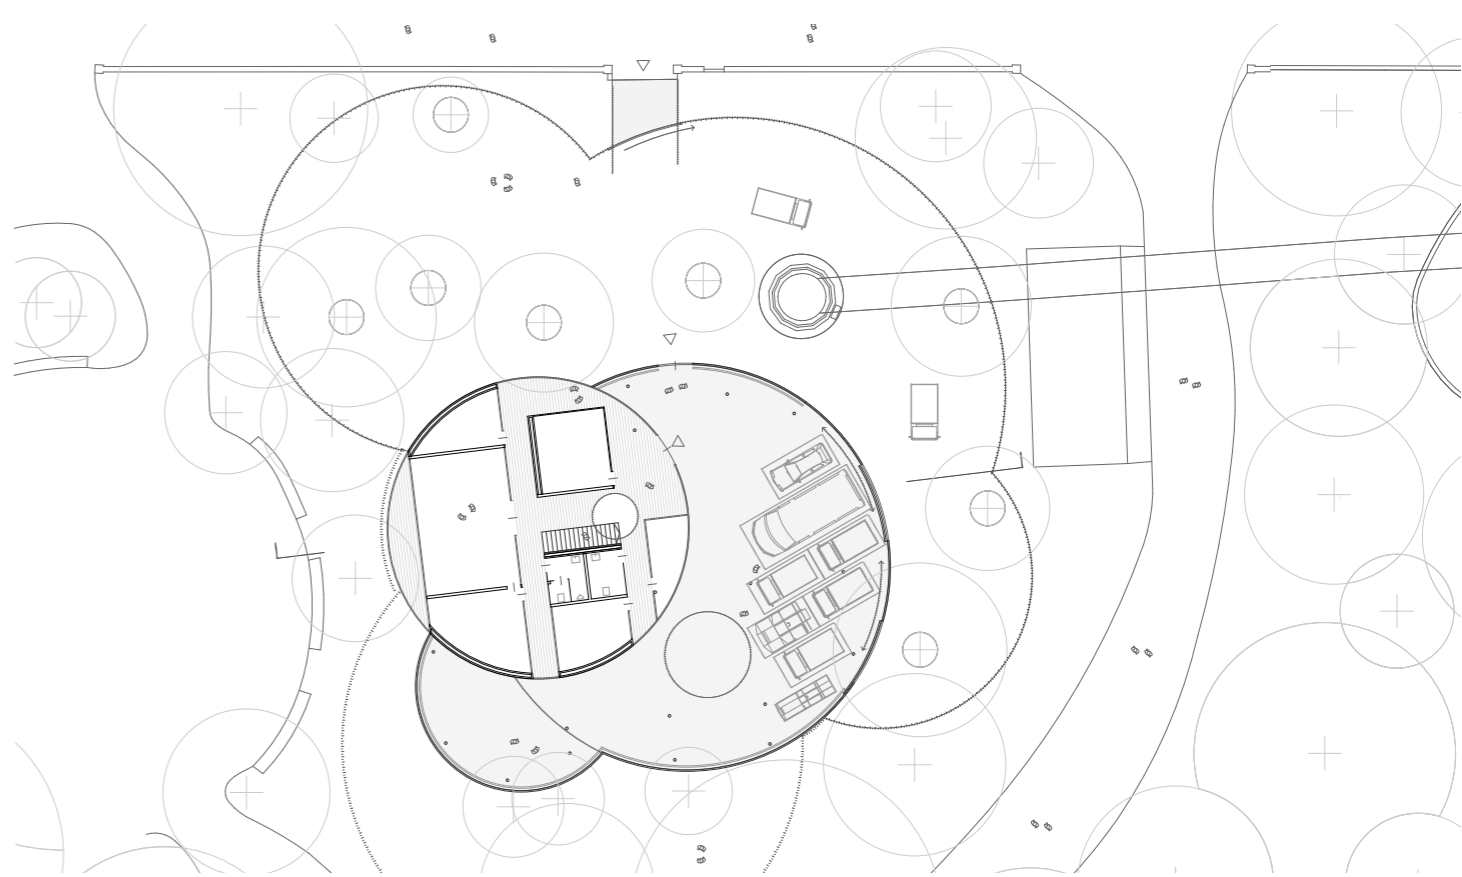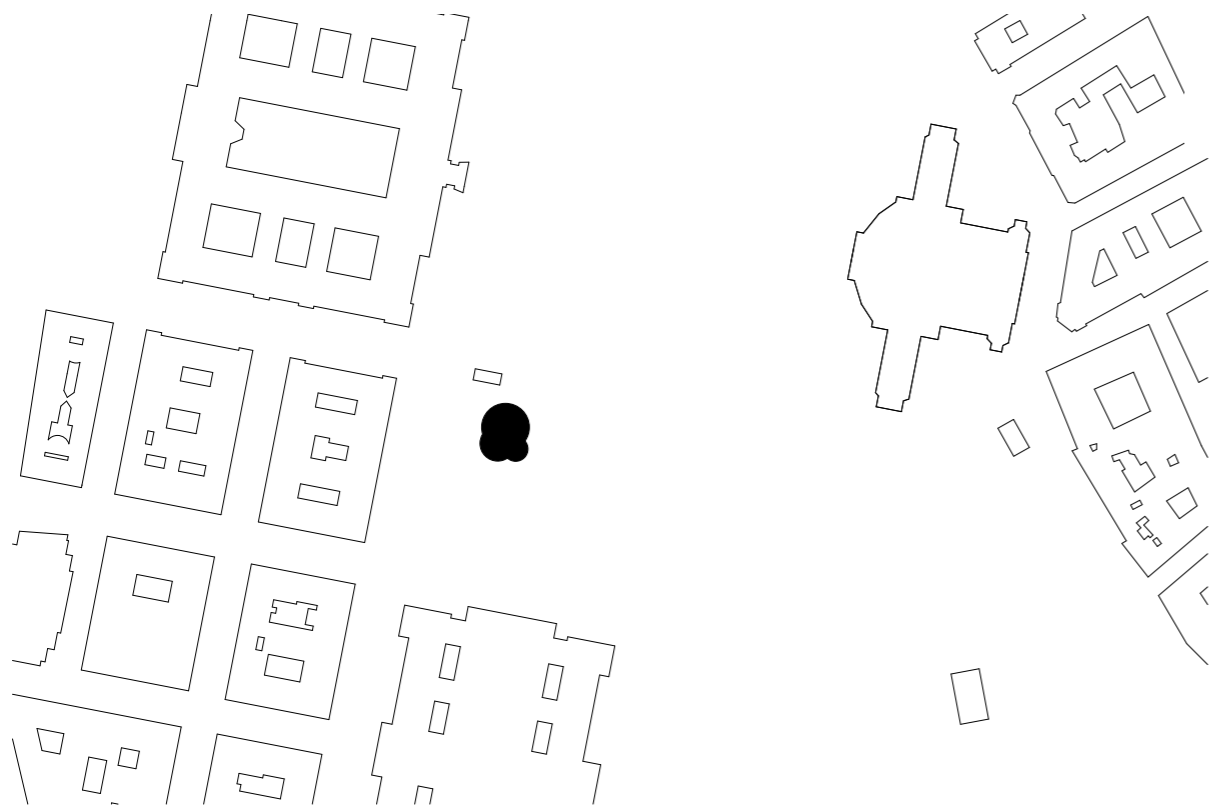

Erdgeschoss / ground floor

